


PLAN SHOWING THE PROPOSED CONSTRUCTION OF R.C.C ROOF BUILDING FOR "ST JOSEPH'S INTERNATIONAL SCHOOL" RUN BY VINNARASI EDUCATIONAL AND SOCIAL SERVICE TRUST IN S.NO56 /2B2,56/3D2,56/3F5B,56 /5,AT SENTHARAPALLI VILLAGE, ANCHOOR PANCHAYAT, BARUGUR UNION & TALUK, KRISHNAGIRI DISTRICT SCALE -1:100

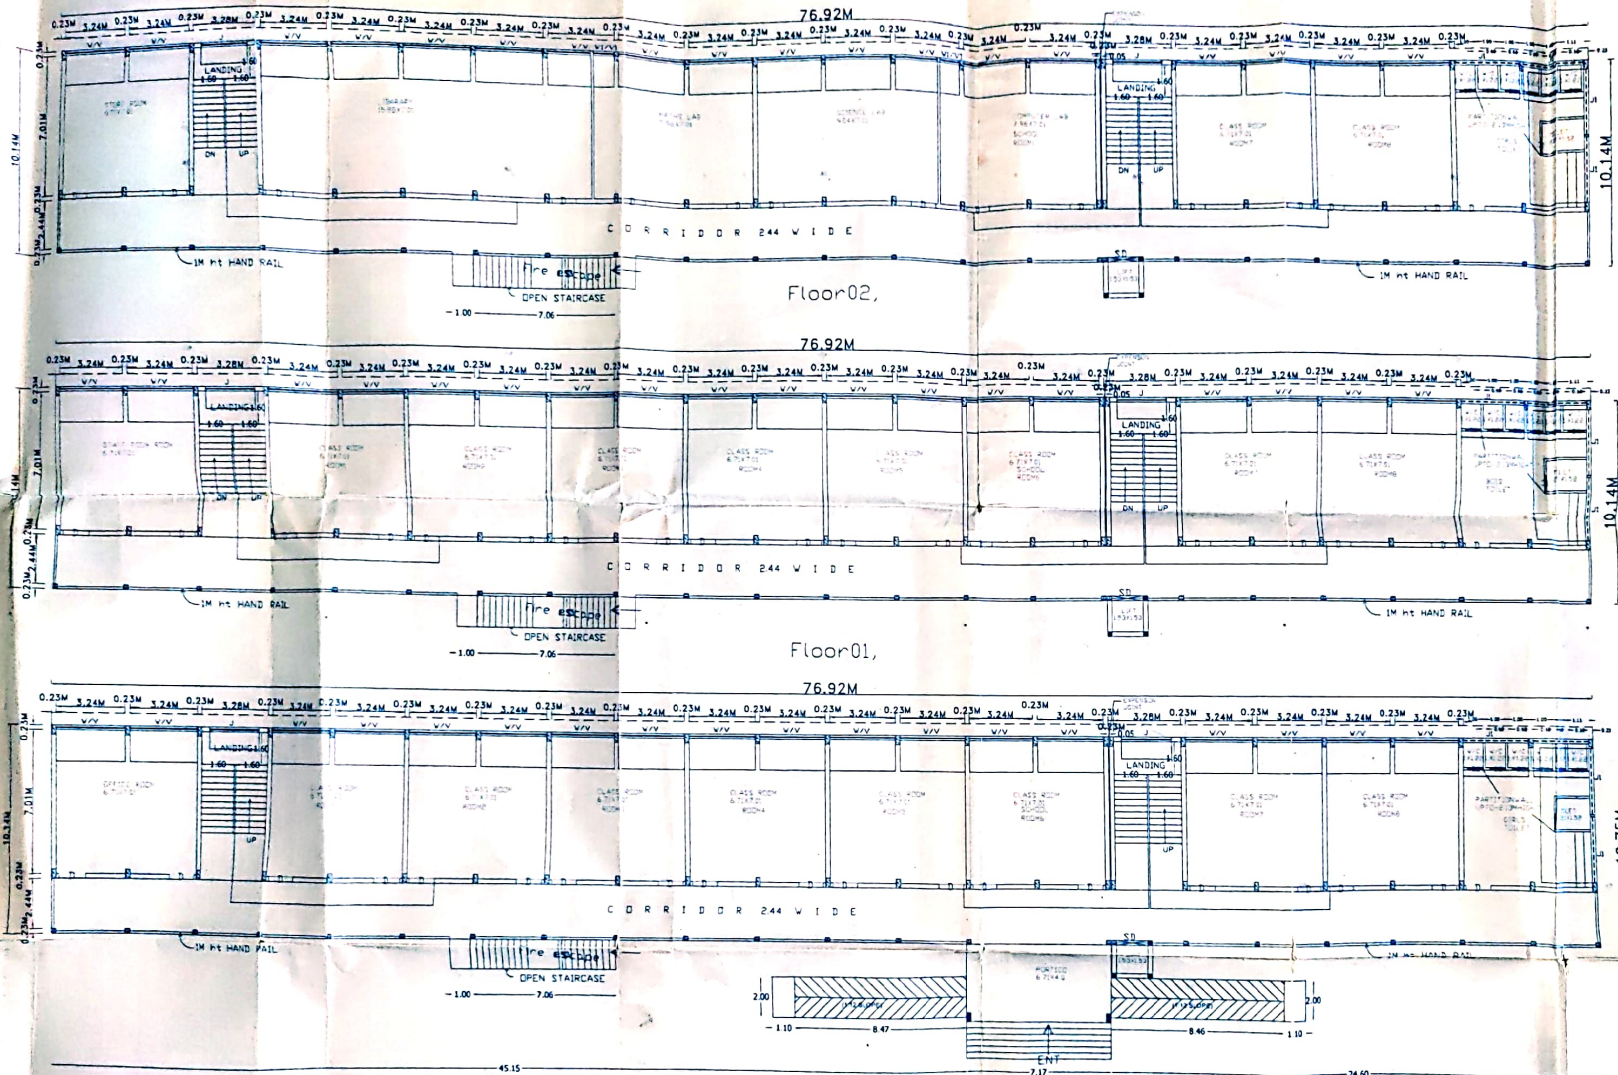

AREA	SQ. FT.	HECTRE
AREA OF THE SITE		
NO.56/2B2	0.030	
NO.56/3D2	0.180	
NO.56/3F5B	0.570	
NO.56/5	0.050	
TOTAL	0.830	

SUPERIMPOSED ON PLOT AREA-903199SQM

PLINTH AREA OF BUILDING	
G.FLOOR	808.30
F.FLOOR	783.45
S.FLOOR	783.45
HEAD ROOM	55.87

TOTAL	2431.07
FLOOR SPACE INDEX	0.286
PLOT COVERAGE %	10%

SCHEDULE OF JOINERY

D-DOOR	122X2.13
D1-DOOR	0.91X2.13
D2-DOOR	0.76X2.13
W-WINDOW	3.24X1.52
W-WINDOW	1.02X1.52
V- VENTILATOR	3.24X0.76
V- VENTILATOR	1.02X0.76
J JOLLYWORK	2.44X0.91
J1 JOLLYWORK	3.24X0.91

OFFICE USE

APPROVAL THIS OFFICE
 R.O.C. No. E1/2-1777
 Date: 12/02/2017
 Period: 01.02.2017 to 01.02.2018
 SPECIAL OFFICER
 PANCHAYAT

10/11/17

செ. கந்தசாமி கிண்டி
 அலுவலர் & டிபுட்டி கமிஷனர்
 ப.ச.எ.எ.சி.பி.பி. - சென்னை-2016
 மதுகாட்சியகம், திருவள்ளூர் மாவட்டம்
 10/11/17

APPLICANT

ENGINEER

KAS CONSTRUCTION
 11, 12/56, Perambalur Road, Perambalur
 DISTRICT: PERAMBALUR
 STATE: TAMIL NADU